


Location:Filename: V:\eng\ACAD_STD\Technical\Details\A - Water Details\A-06 - Typical Trench Detail of Water Main in Ledge.dwg
Plotted on: Thursday, November 3, 2016 - 4:24 PM by Donohoe, William

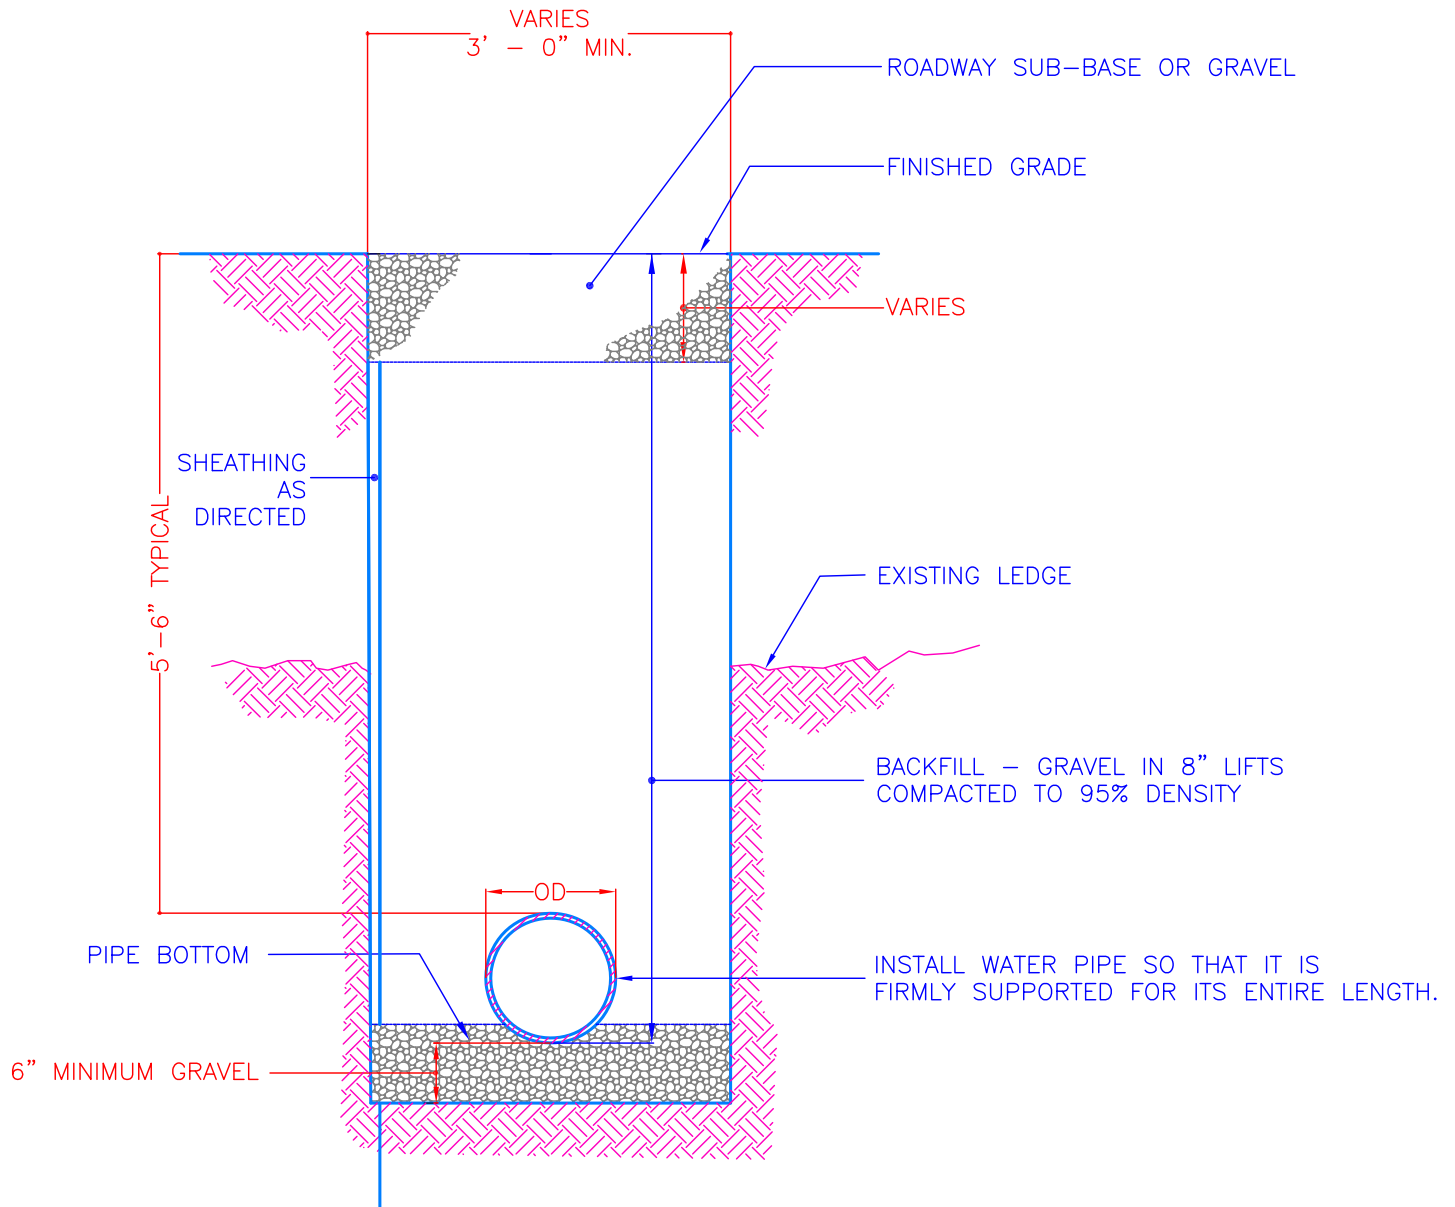

**Boston Water and
Sewer Commission**

980 HARRISON AVE., BOSTON, MA 02119
(617) 989-7000 www.bwsc.org

TYPICAL TRENCH DETAIL OF WATER MAIN IN LEDGE

Scale: Not To Scale

DATE:
Nov 3, 2016

DETAIL NO.
A-06