


Location: \\eng\ACAD_STD\Technical Details\B - Sewer Details\B-15 - Typical Sewer Chimney.dwg
Plotted on: Tuesday, January 15, 2013 - 1:36 PM by Donohoe, William

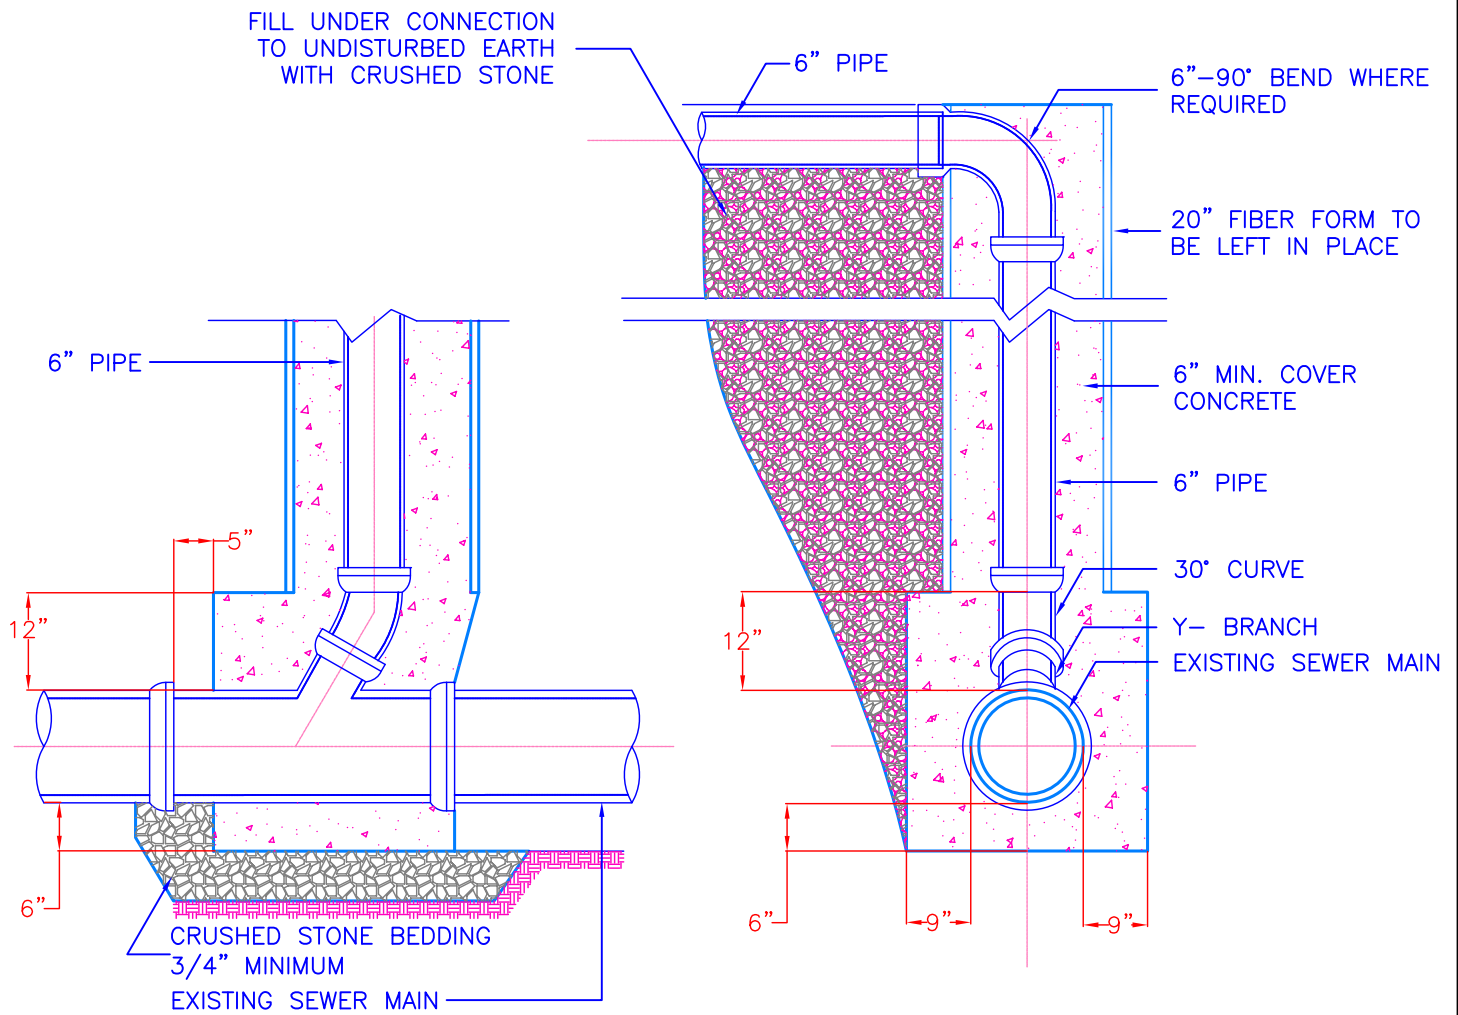

**Boston Water and
Sewer Commission**

980 HARRISON AVE., BOSTON, MA 02119
(617) 989-7000 www.bwsc.org

TYPICAL SEWER CHIMNEY

Scale: Not To Scale

DATE:
Sept. 30, 2012

DETAIL NO.
B-15