


Location: I:\eng\ACAD_STD\Technical Details\SS-05 - Special Details\SS-05 - BTD Conduit in BWSC Trench.dwg
Plotted on: Thursday, November 3, 2016 - 4:24 PM by Donnohe, William

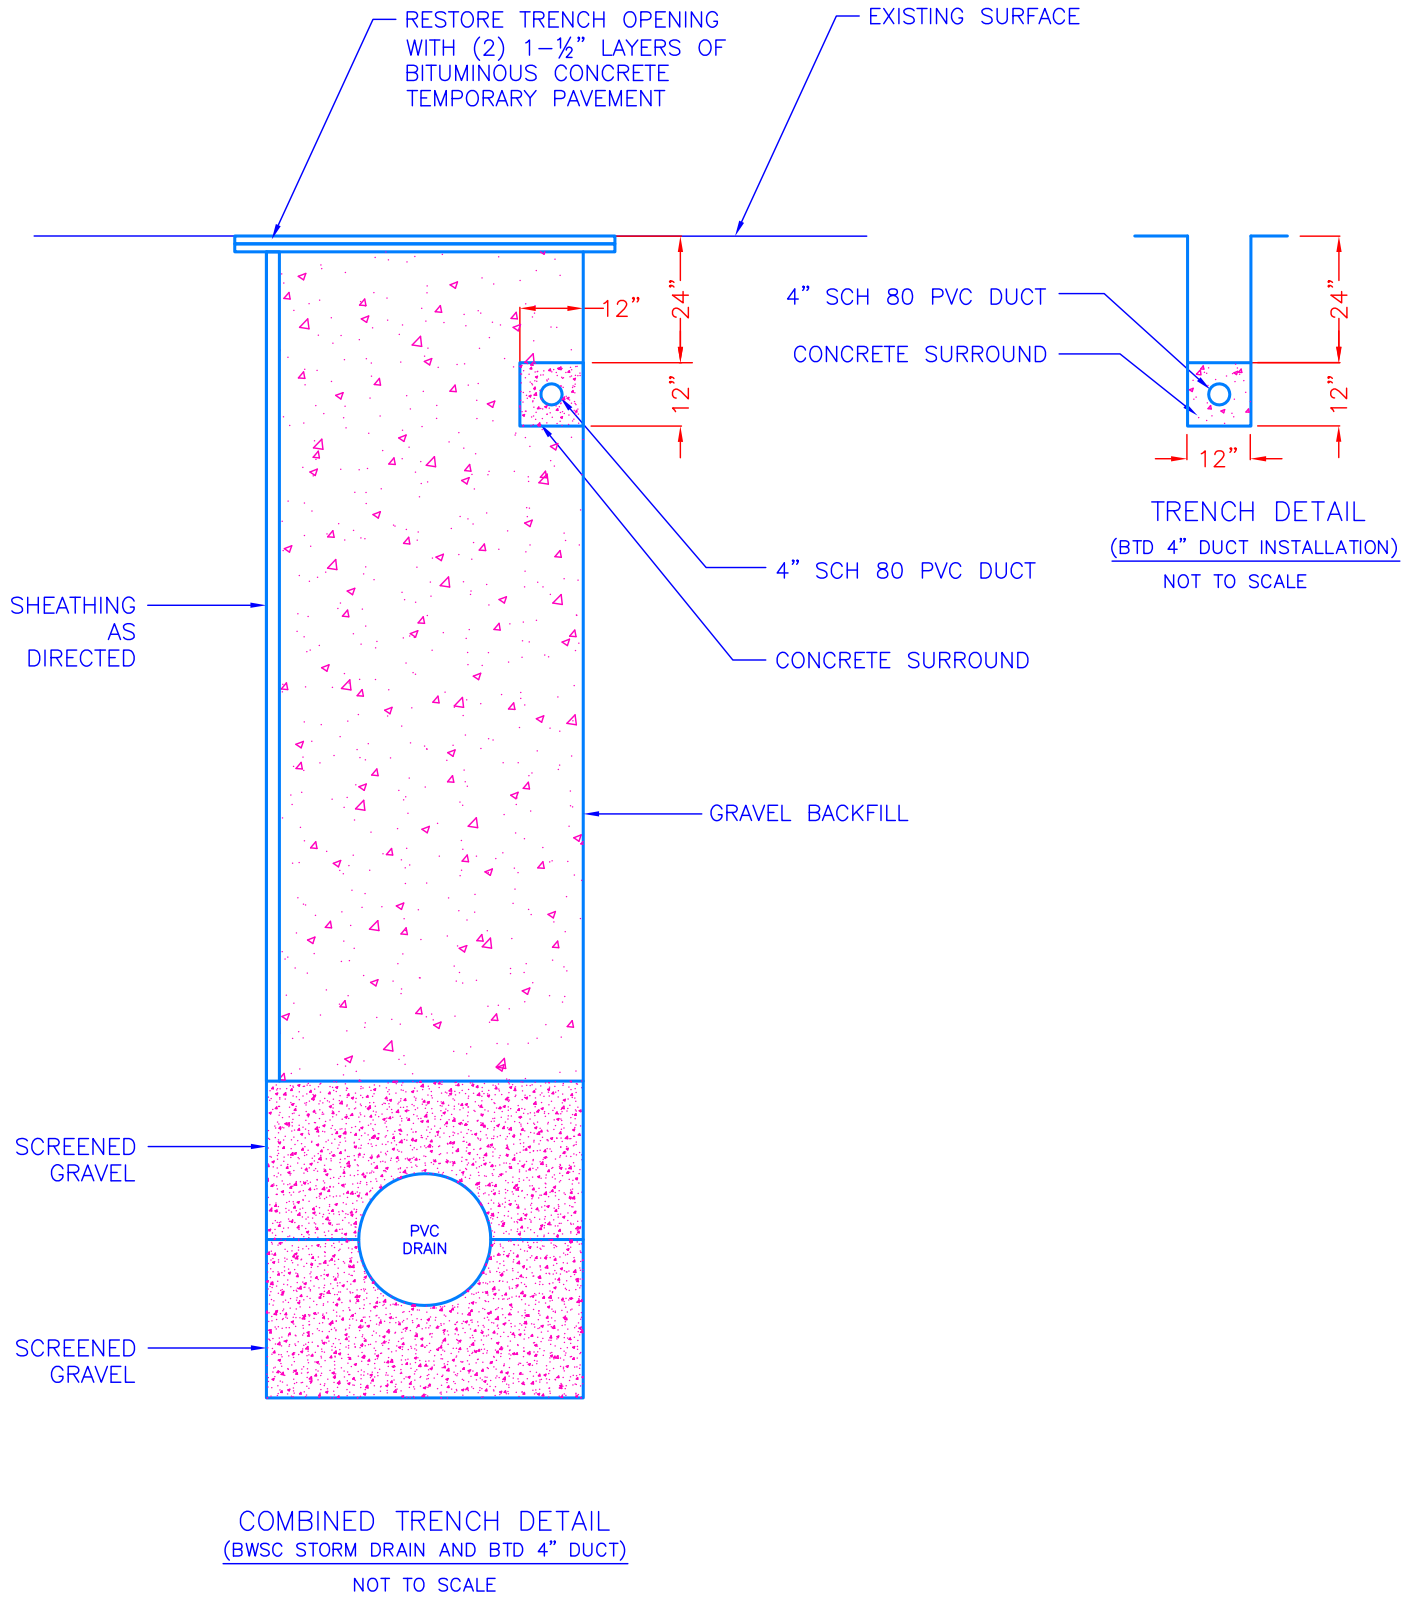

Boston Water and Sewer Commission

980 HARRISON AVE., BOSTON, MA 02119
(617) 989-7000 www.bwsc.org

BTD CONDUIT IN BWSC TRENCH

Scale: Not To Scale

DATE:
Nov 3, 2016

DETAIL NO.
SS-05