


Location\Filename: V:\eng\ACAD_STD\Technical Details\B - Sewer Details\B-25b - Typ Into-Ground Cut and Splash Downspout Disconnect.dwg
Plotted on: Tuesday, July 20, 2021 - 11:19 AM by Devin Denise

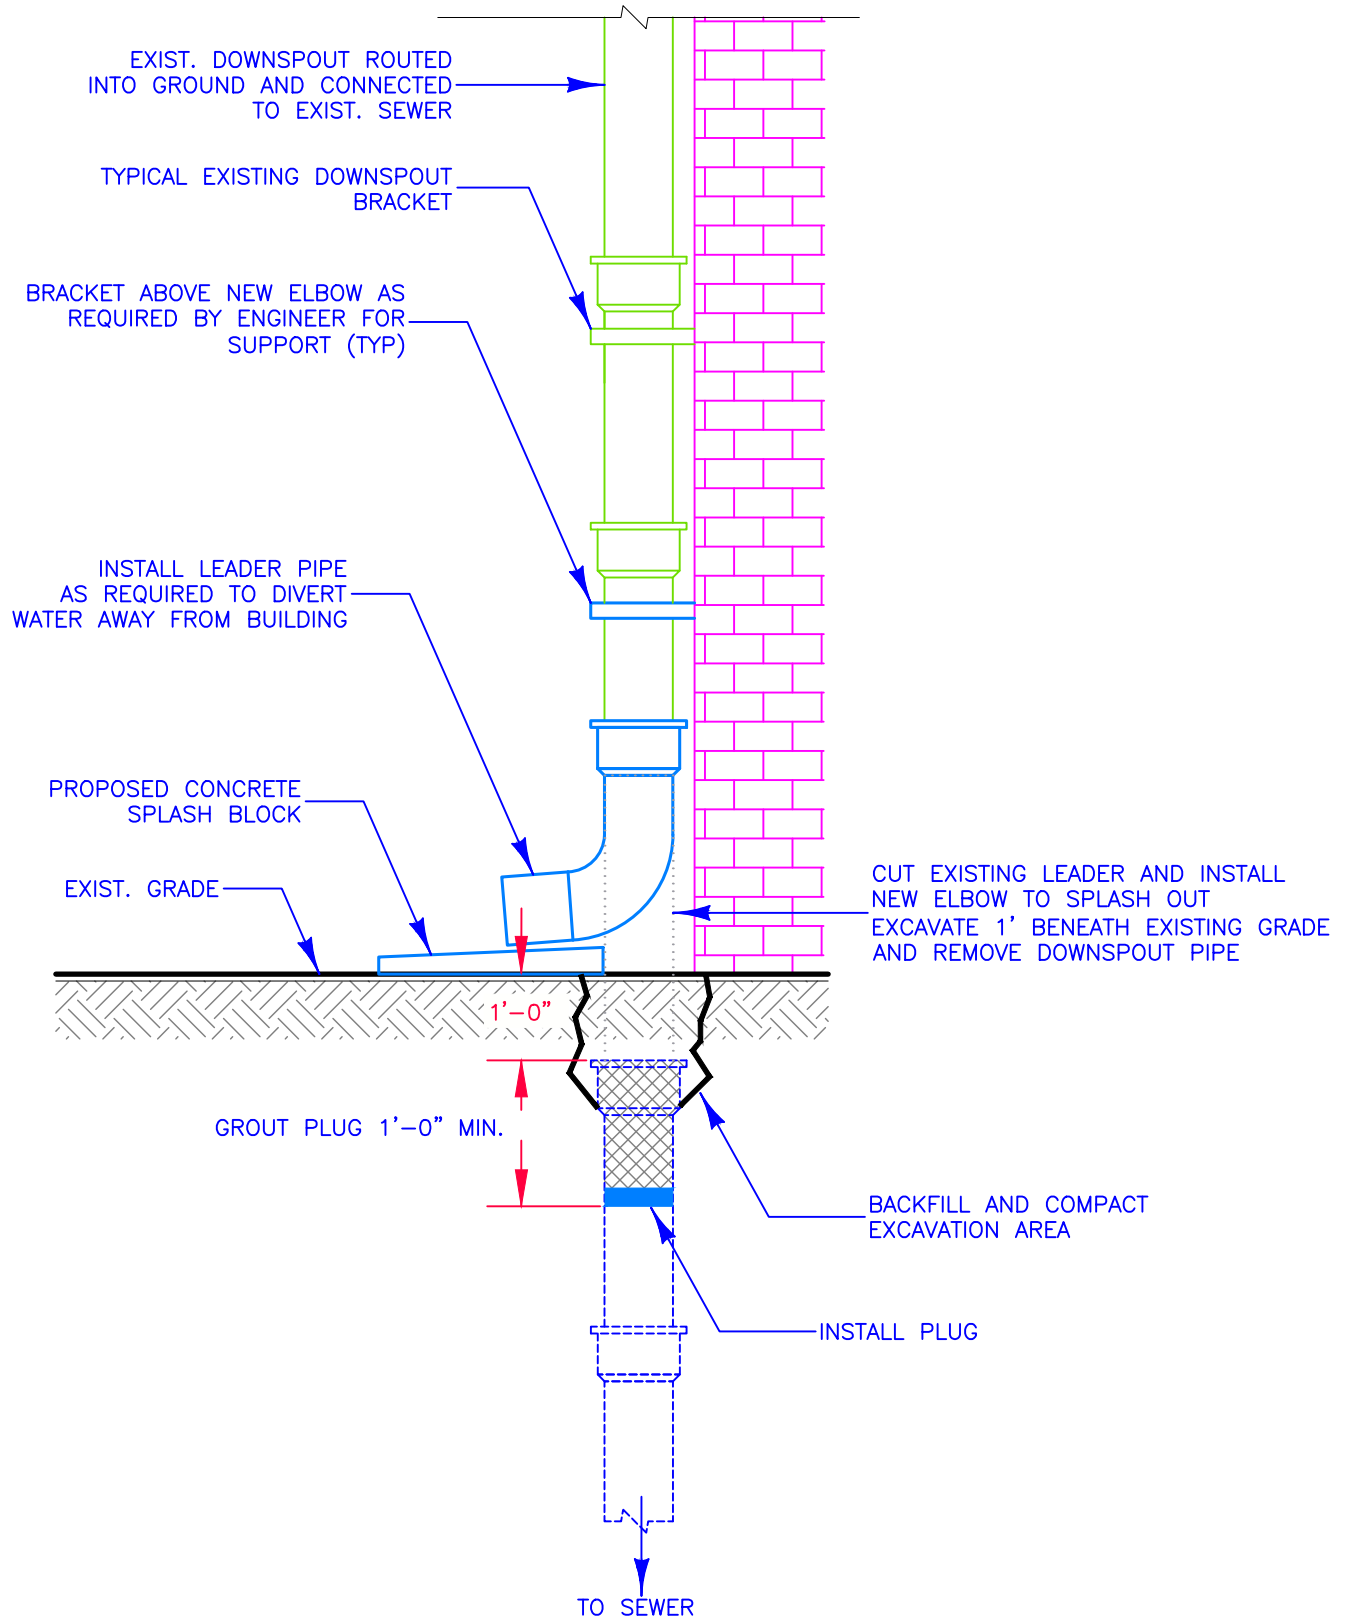

Boston Water and Sewer Commission

980 HARRISON AVE., BOSTON, MA 02119
(617) 989-7000 www.bwsc.org

**TYPICAL "INTO-GROUND" "CUT AND SPLASH"
DOWNSPOUT DISCONNECTION DETAIL**

Scale: Not To Scale

DATE:
July 19, 2021

DETAIL NO.
B25b