


Location\Filename: V:\eng\ACAD_STD\Technical Details\A - Water Details\A-04 - Typical Connection to Exist Fitting for C+CL Project.dwg
Plotted on: Wednesday, March 27, 2013 - 10:40 AM by Donohoe, William

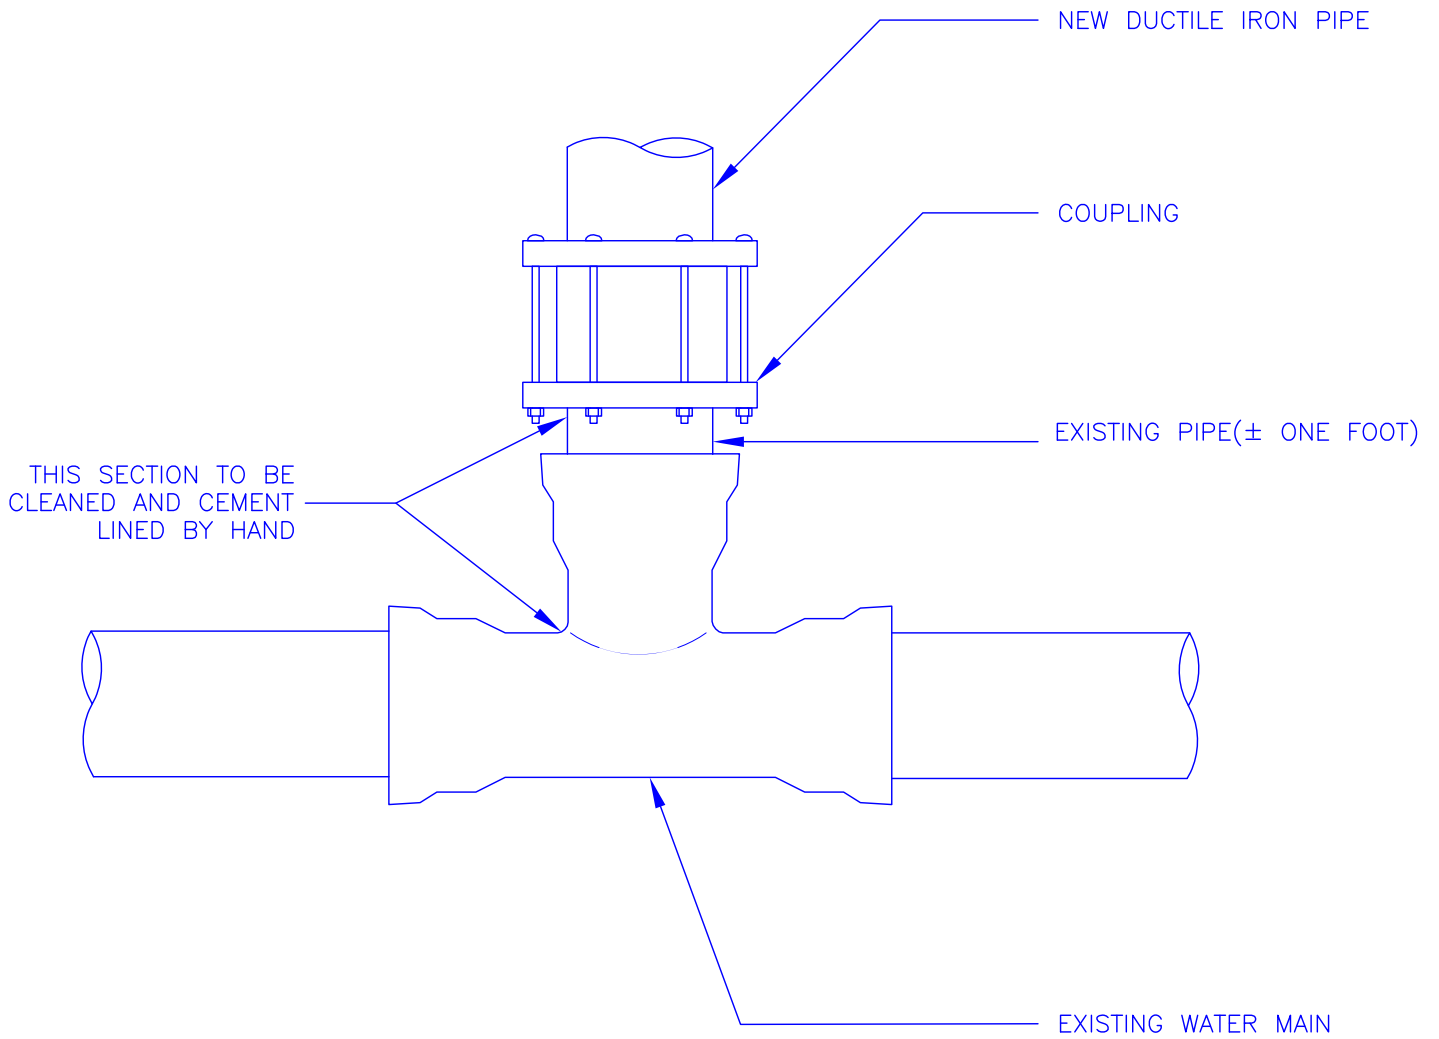

**Boston Water and
Sewer Commission**

980 HARRISON AVE., BOSTON, MA 02119
(617) 989-7000 www.bwsc.org

**TYPICAL CONNECTION TO EXISTING
FITTING FOR CLEANING AND CEMENT
LINING PROJECT**

Scale: Not To Scale

DATE:
Apr 30, 2012

DETAIL NO.
A-04