


Location: I:\eng\ACAD_STD\TechnicalDetails\A - Water Details\A-05 - Typical Trench Detail of Water Main in Firm Ground.dwg
Plotted on: Thursday, November 3, 2016 - 4:24 PM by Donohoe, William

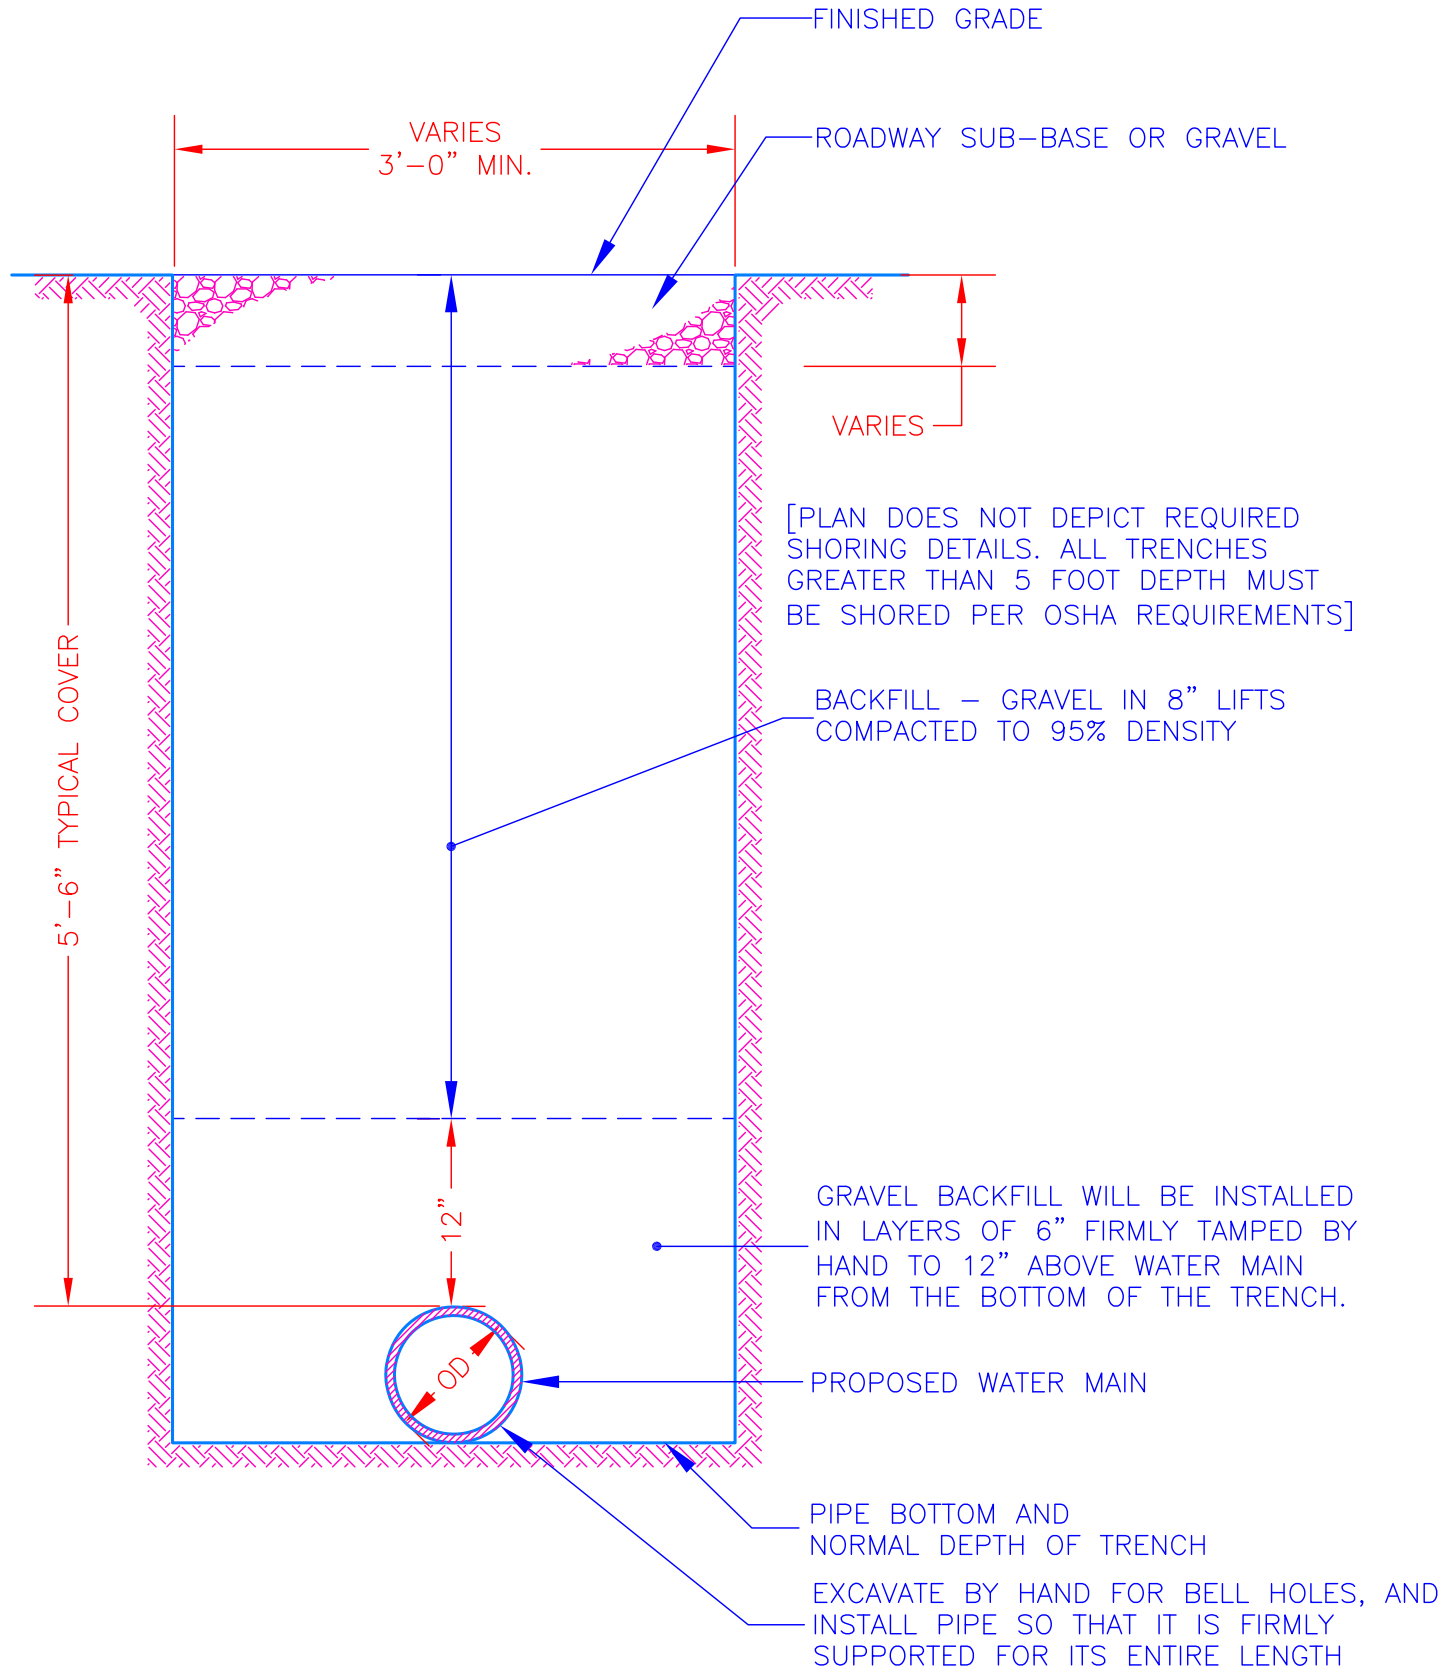

**Boston Water and
Sewer Commission**

980 HARRISON AVE., BOSTON, MA 02119
(617) 989-7000 www.bwsc.org

**TYPICAL TRENCH DETAIL OF WATER MAIN
IN FIRM GROUND**

Scale: Not To Scale

DATE:

Nov 3, 2016

DETAIL NO.

A-05