


**6'-0" DIA. MANHOLE
PLAN VIEW**

TYPE "A" FRAME AND COVER TO BE MARKED EITHER "SEWER" OR "DRAIN" SEE DETAILS F1-06 AND F1-09

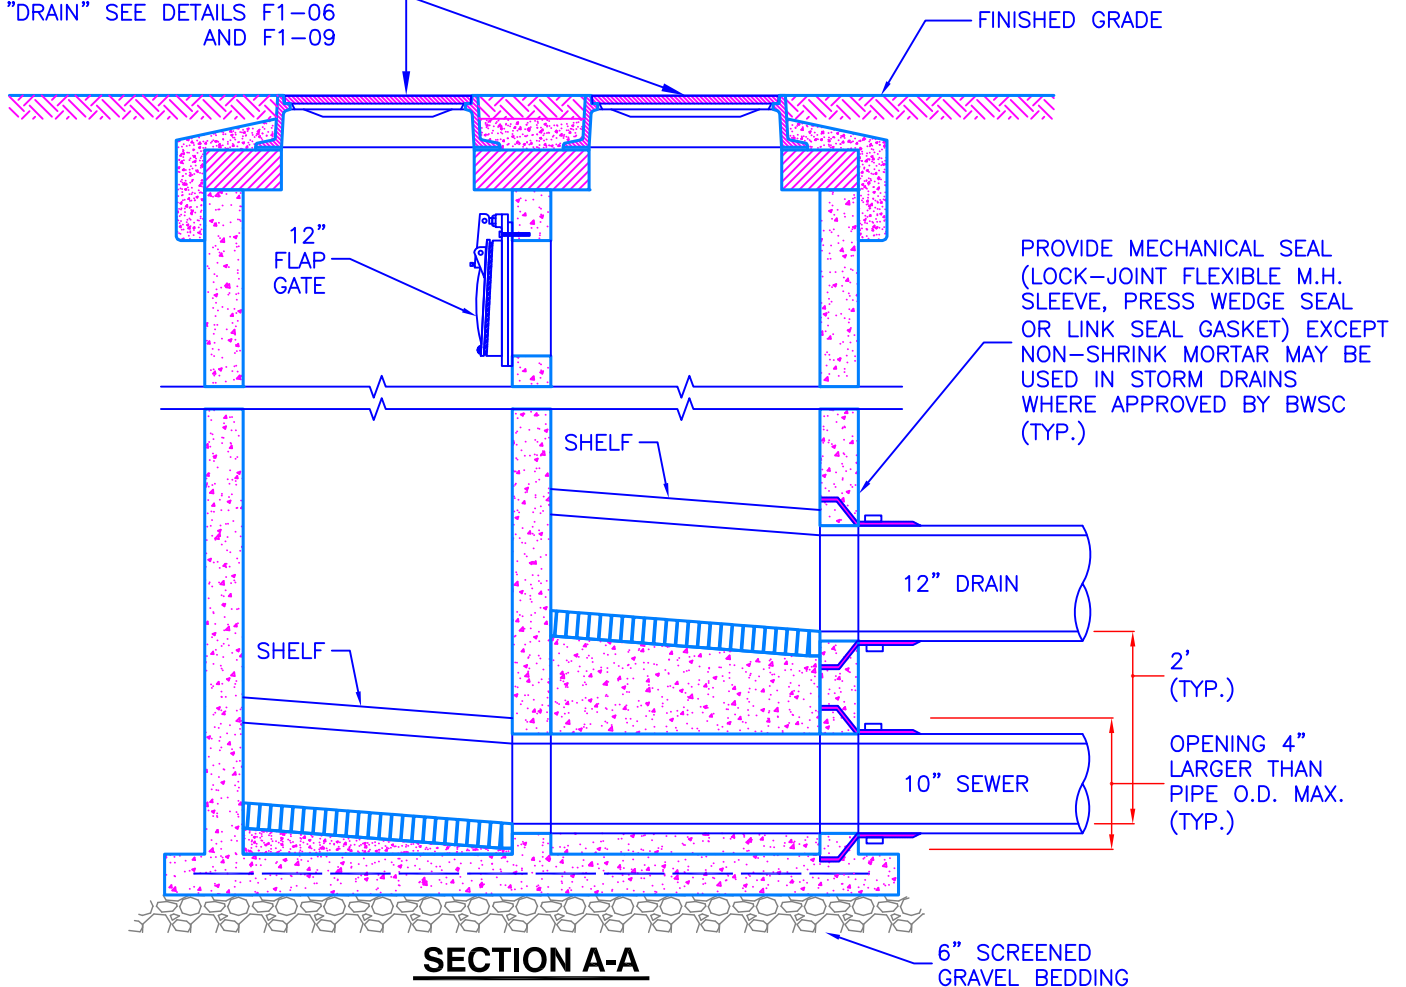

SECTION A-A

Location: V:\eng\ACAD_STD\Technical Details\B - Sewer Details\B-02h - Typical Common End Manhole.dwg
Plotted on: Tuesday, January 15, 2013 - 12:53 PM by Donohoe, William



**Boston Water and
Sewer Commission**

980 HARRISON AVE., BOSTON, MA 02119
(617) 989-7000 www.bwsc.org

TYPICAL COMMON END MANHOLE

Scale: Not To Scale

DATE:
May 21, 2012

DETAIL NO.
B-02h