


Location: \\eng\ACAD\_STD\Technical Details\B - Sewer Details\B-06 - Shallow Manhole.dwg  
 Plotted on: Tuesday, January 16, 2013 - 1:22 PM by Donohoe, William

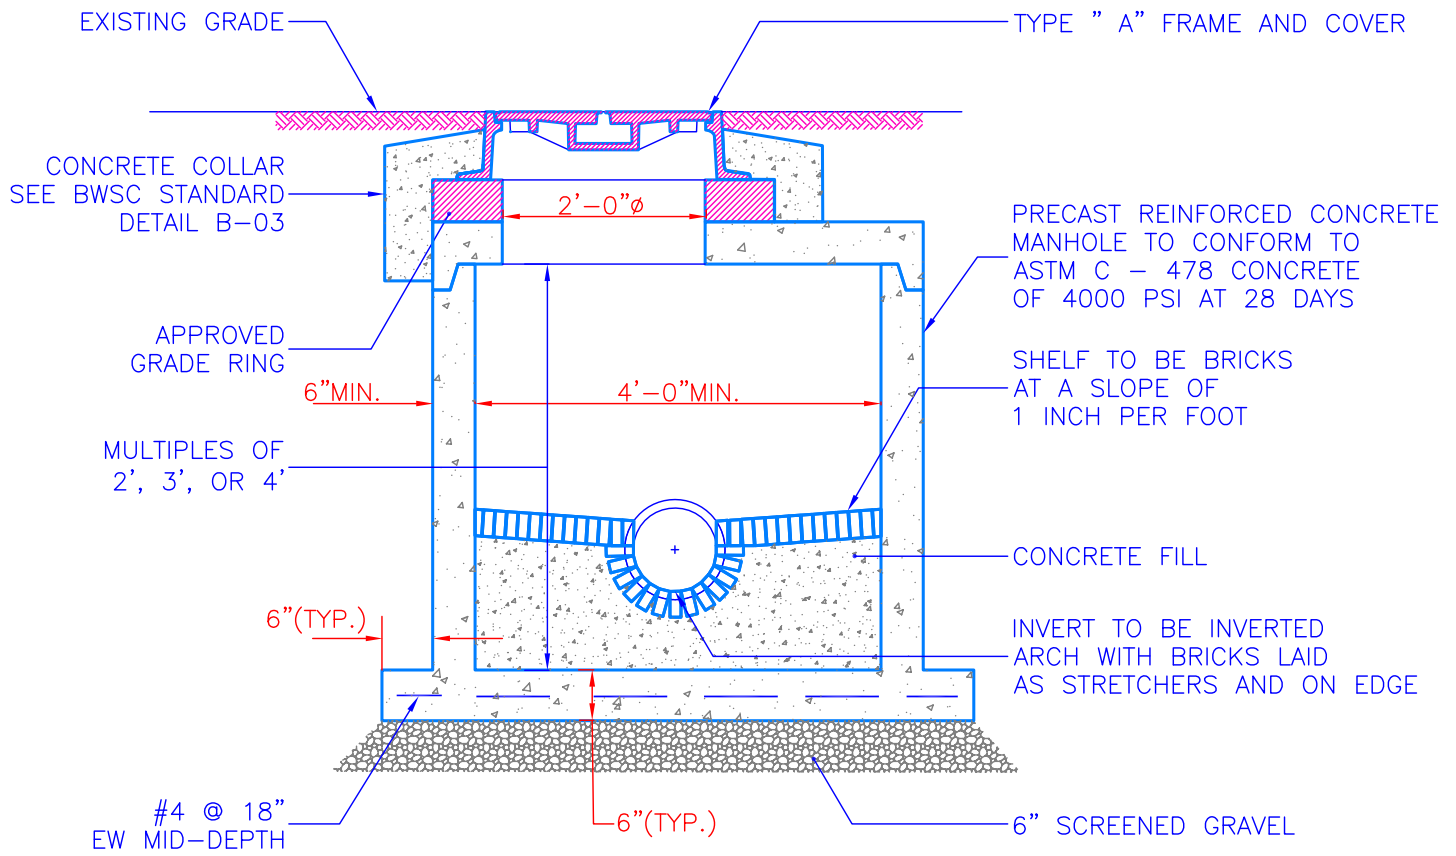

**Boston Water and  
 Sewer Commission**

980 HARRISON AVE., BOSTON, MA 02119  
 (617) 989-7000 www.bwsc.org

**SHALLOW MANHOLE**

Scale: Not To Scale

DATE:  
 June 30, 2012

DETAIL NO.  
**B-06**